

LAYOUT PROPOSAL

RUMAH BUNGLOW 3 TINGKAT

SWIMMING POOL AREA




HQ
No.15 Jalan Pendidik U/31, Hicom Glenmarie Ind.Park
Shah Alam, Selangor Darul Ehsan.
Tel : +603-5569 4779 (hunting line)
Fax : +603-5569 4791


CONTACT PERSON : TEO
DATE : 14/09/20
REVISION : 02

DRAWN BY : SHAHRIL ISMAIL


LEGEND



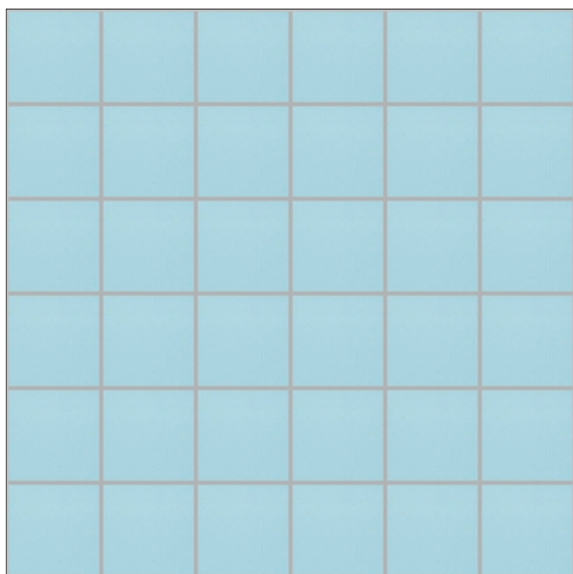


HP13012
300x300mm

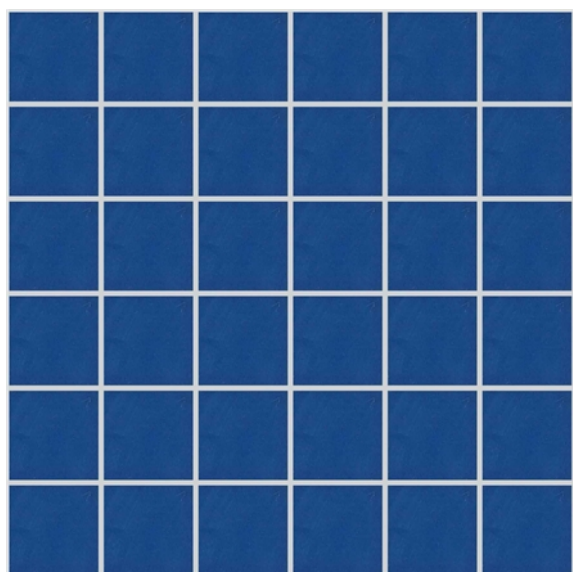


HP08A50
300x300mm

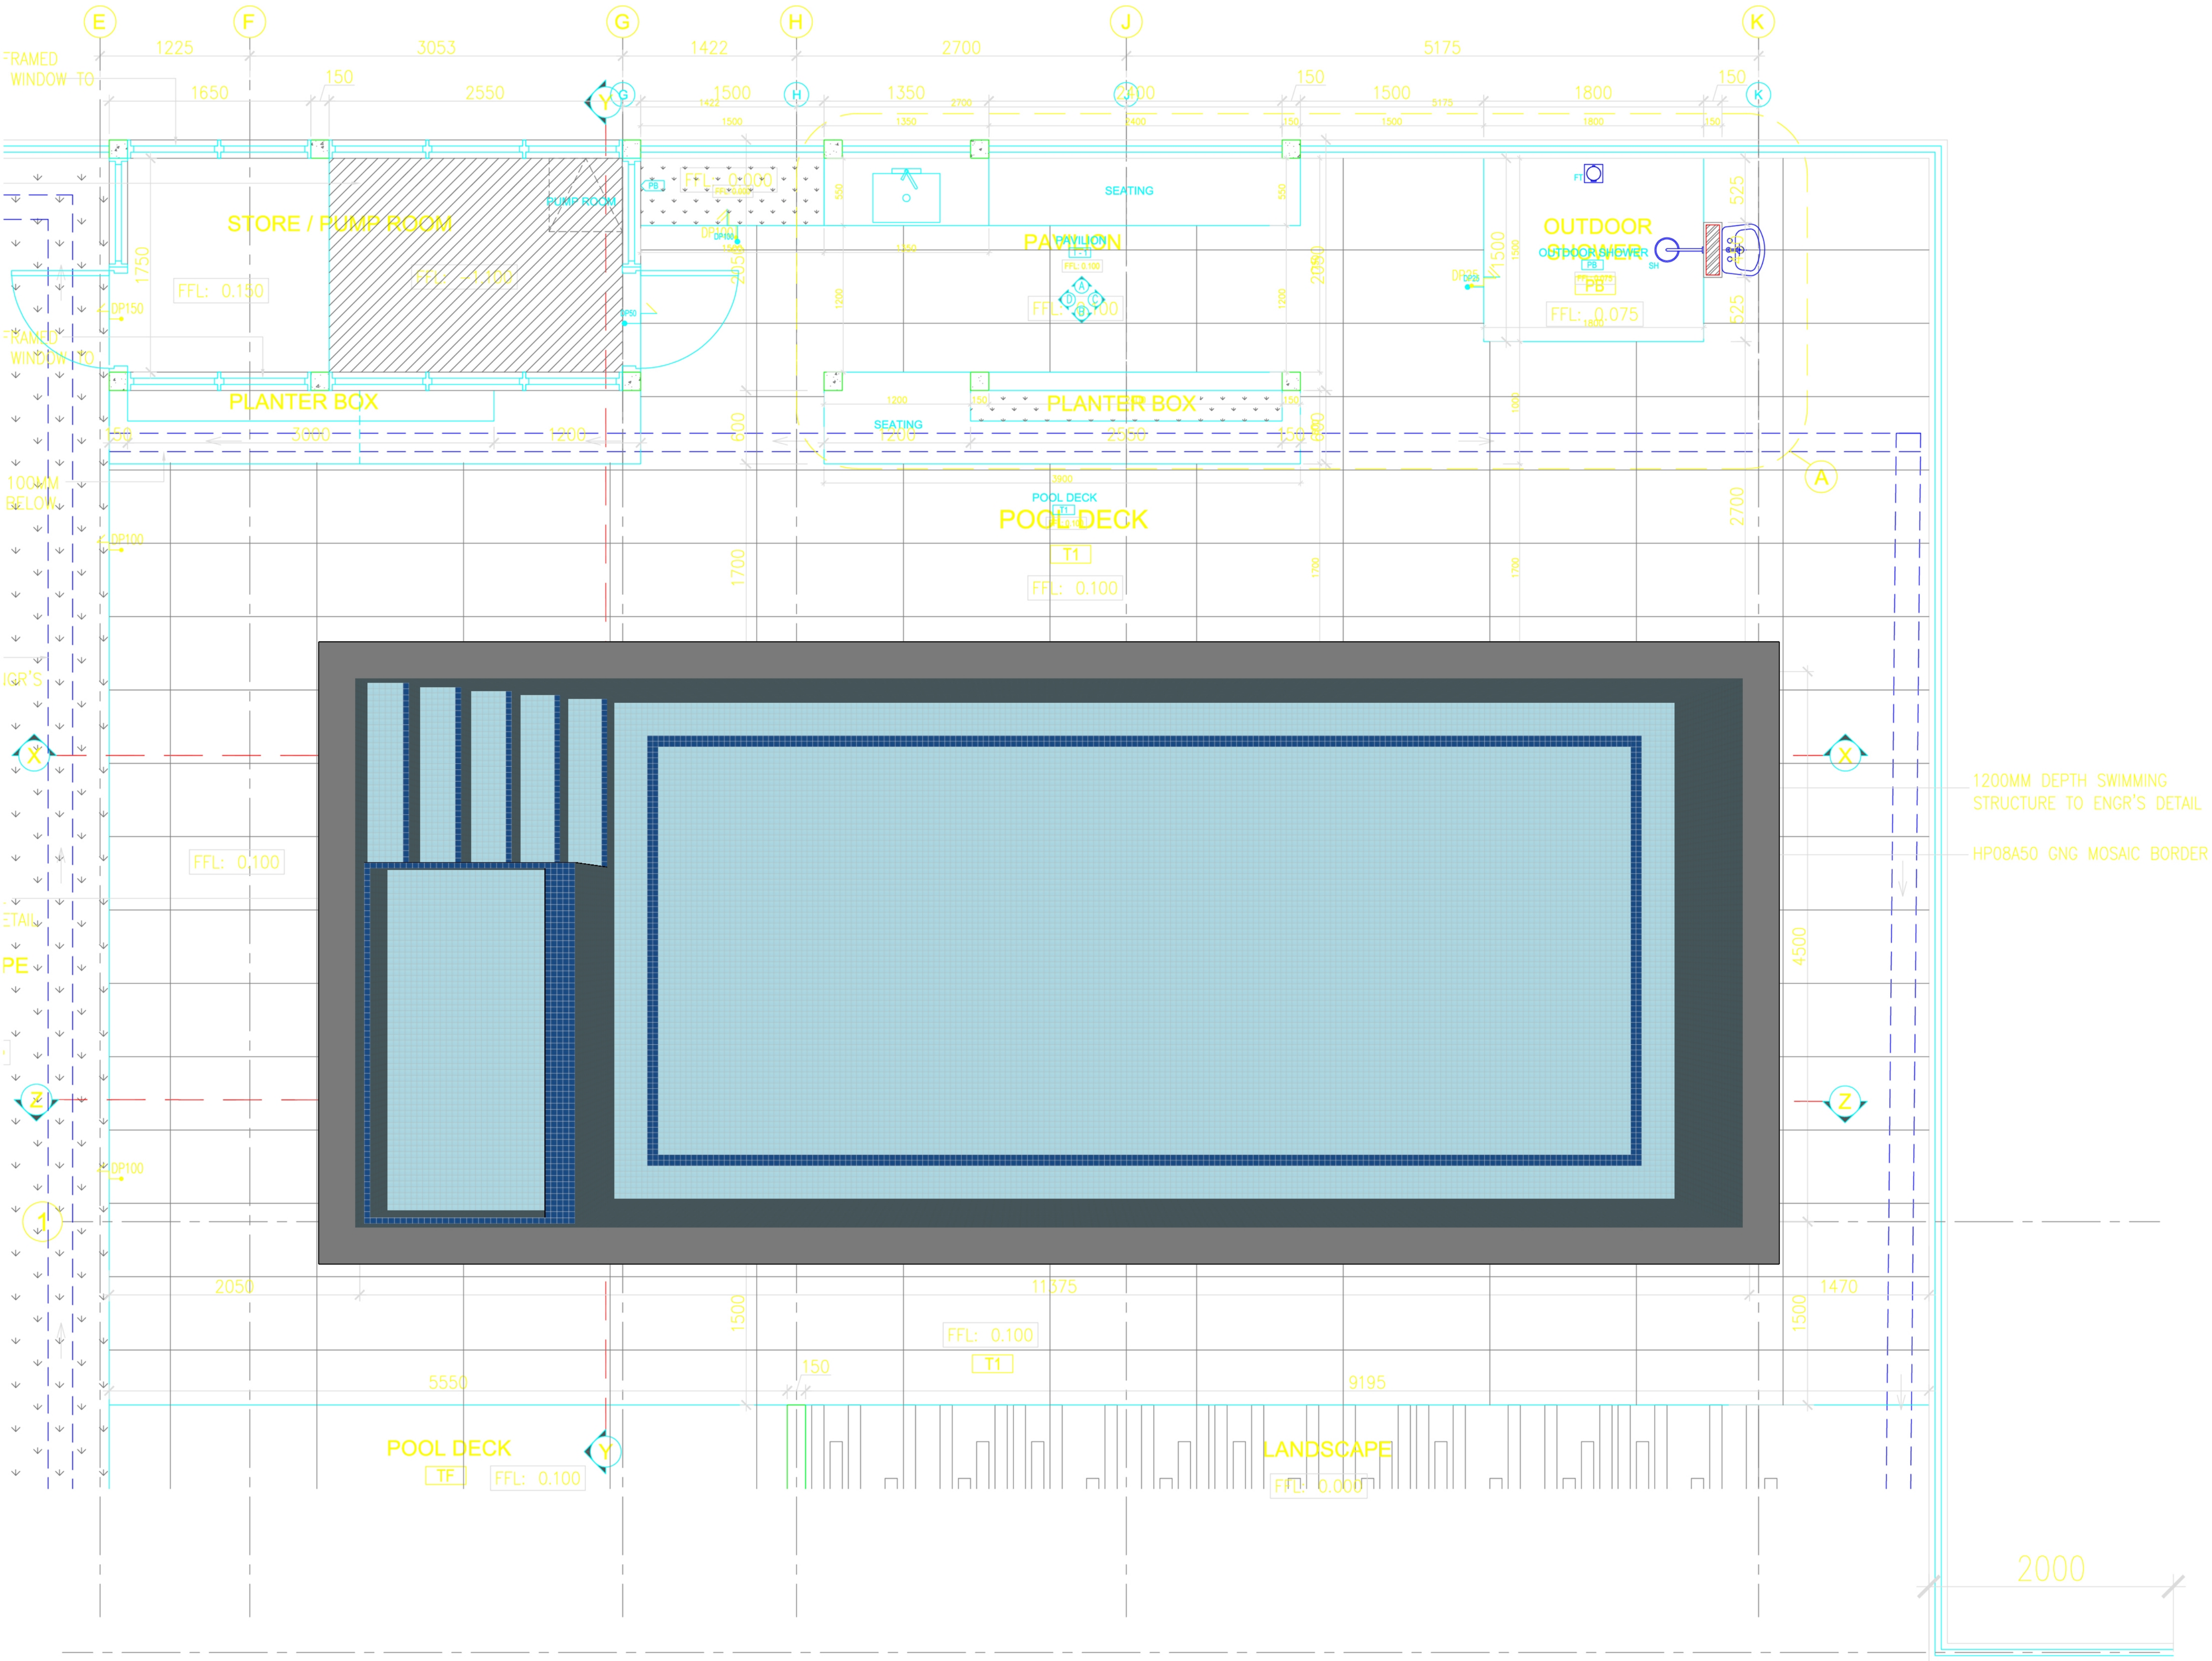


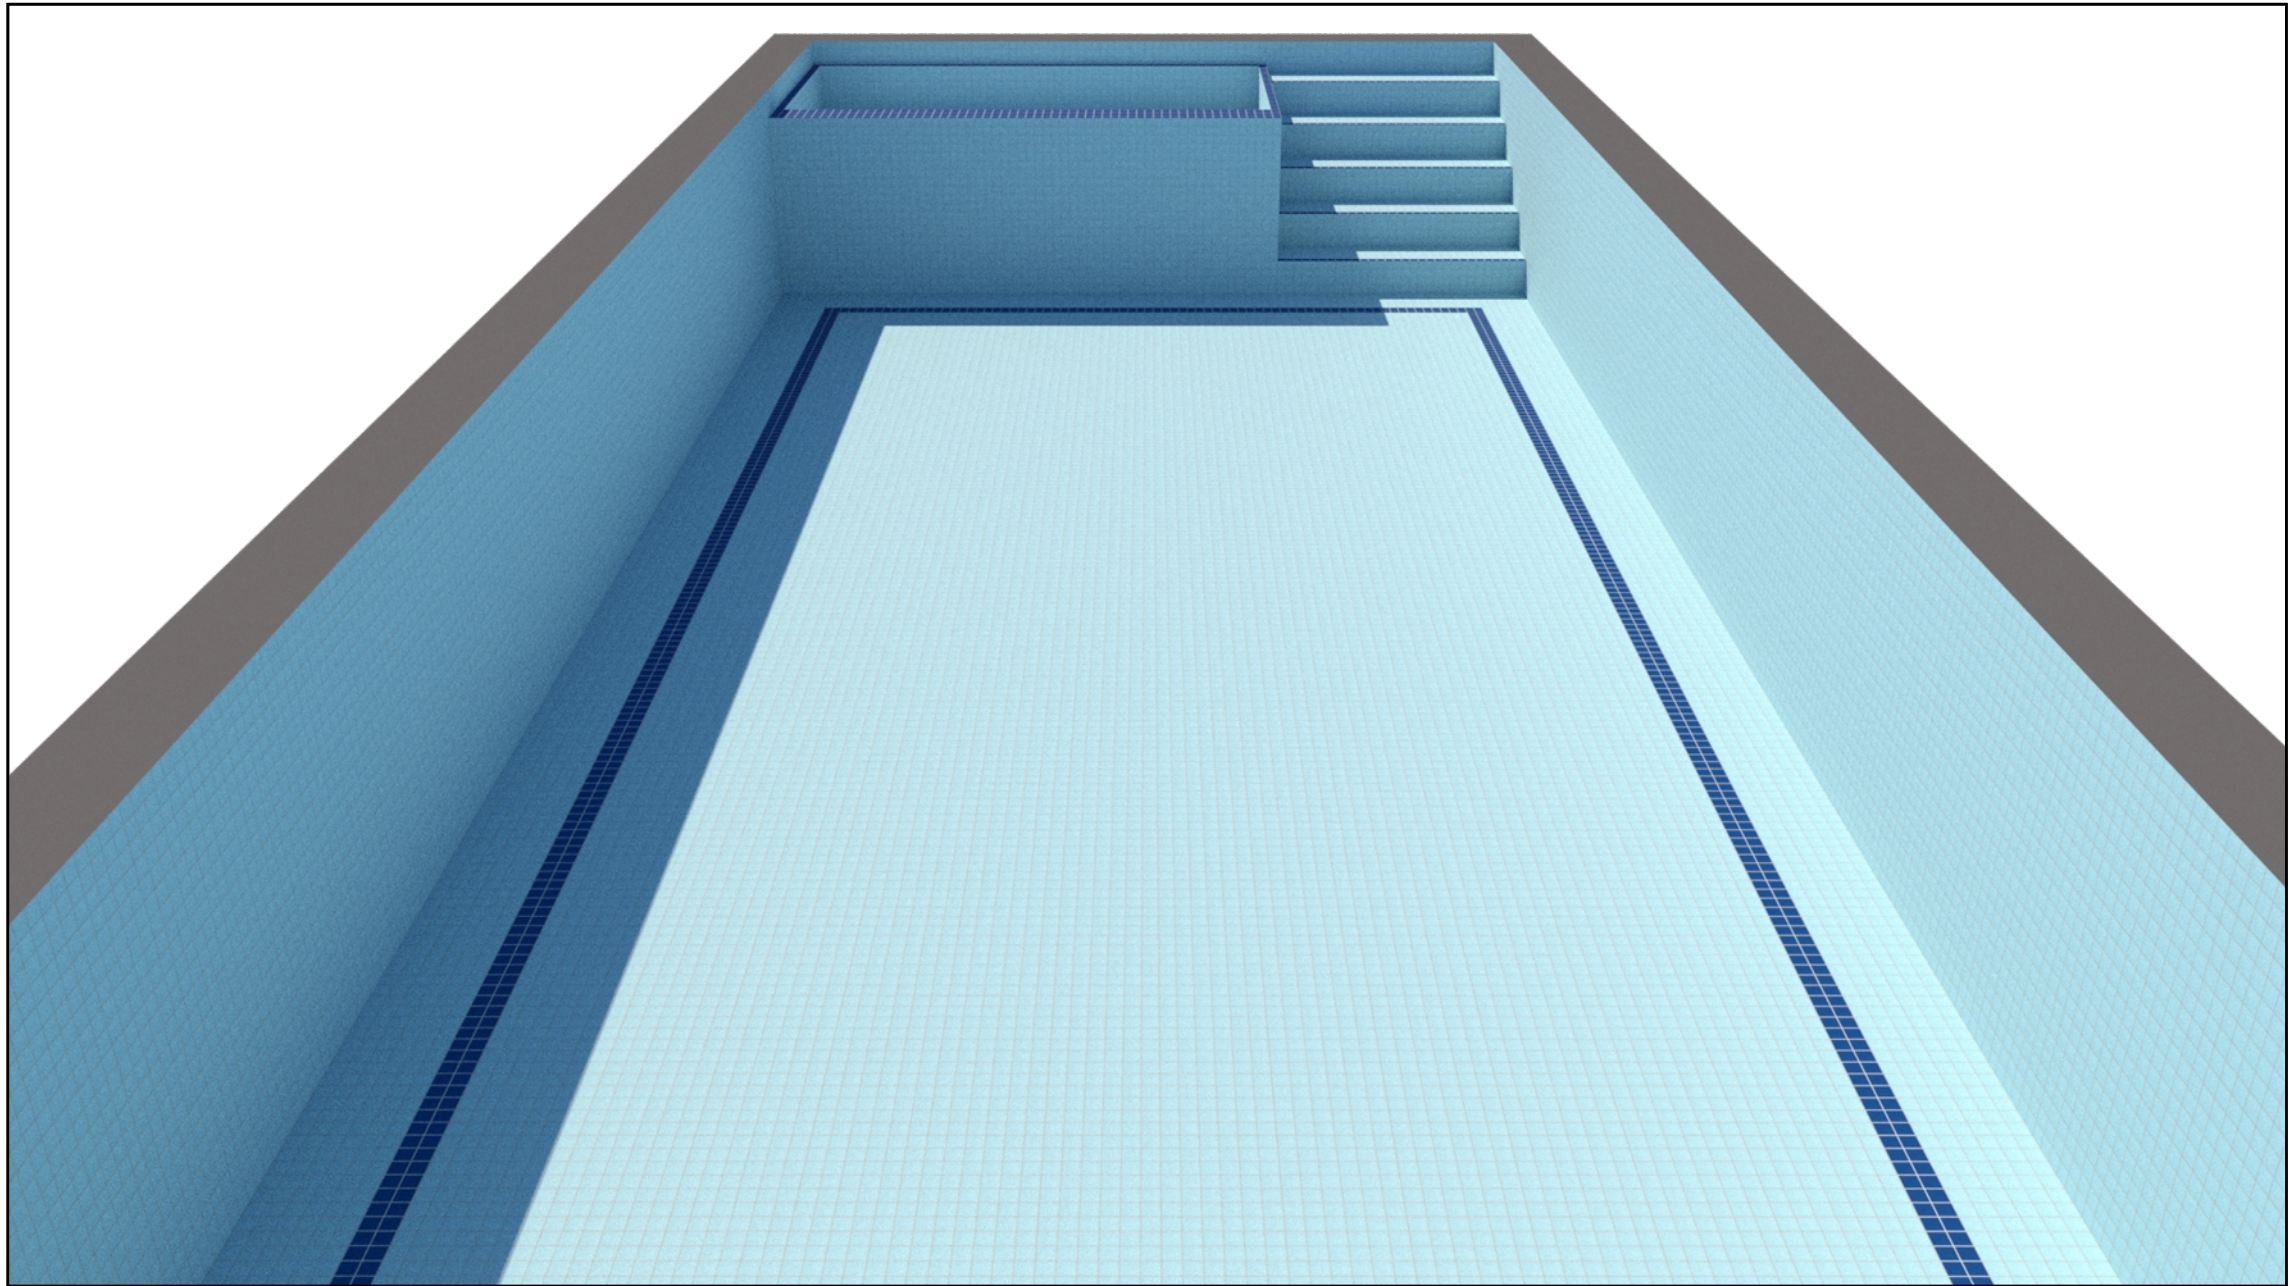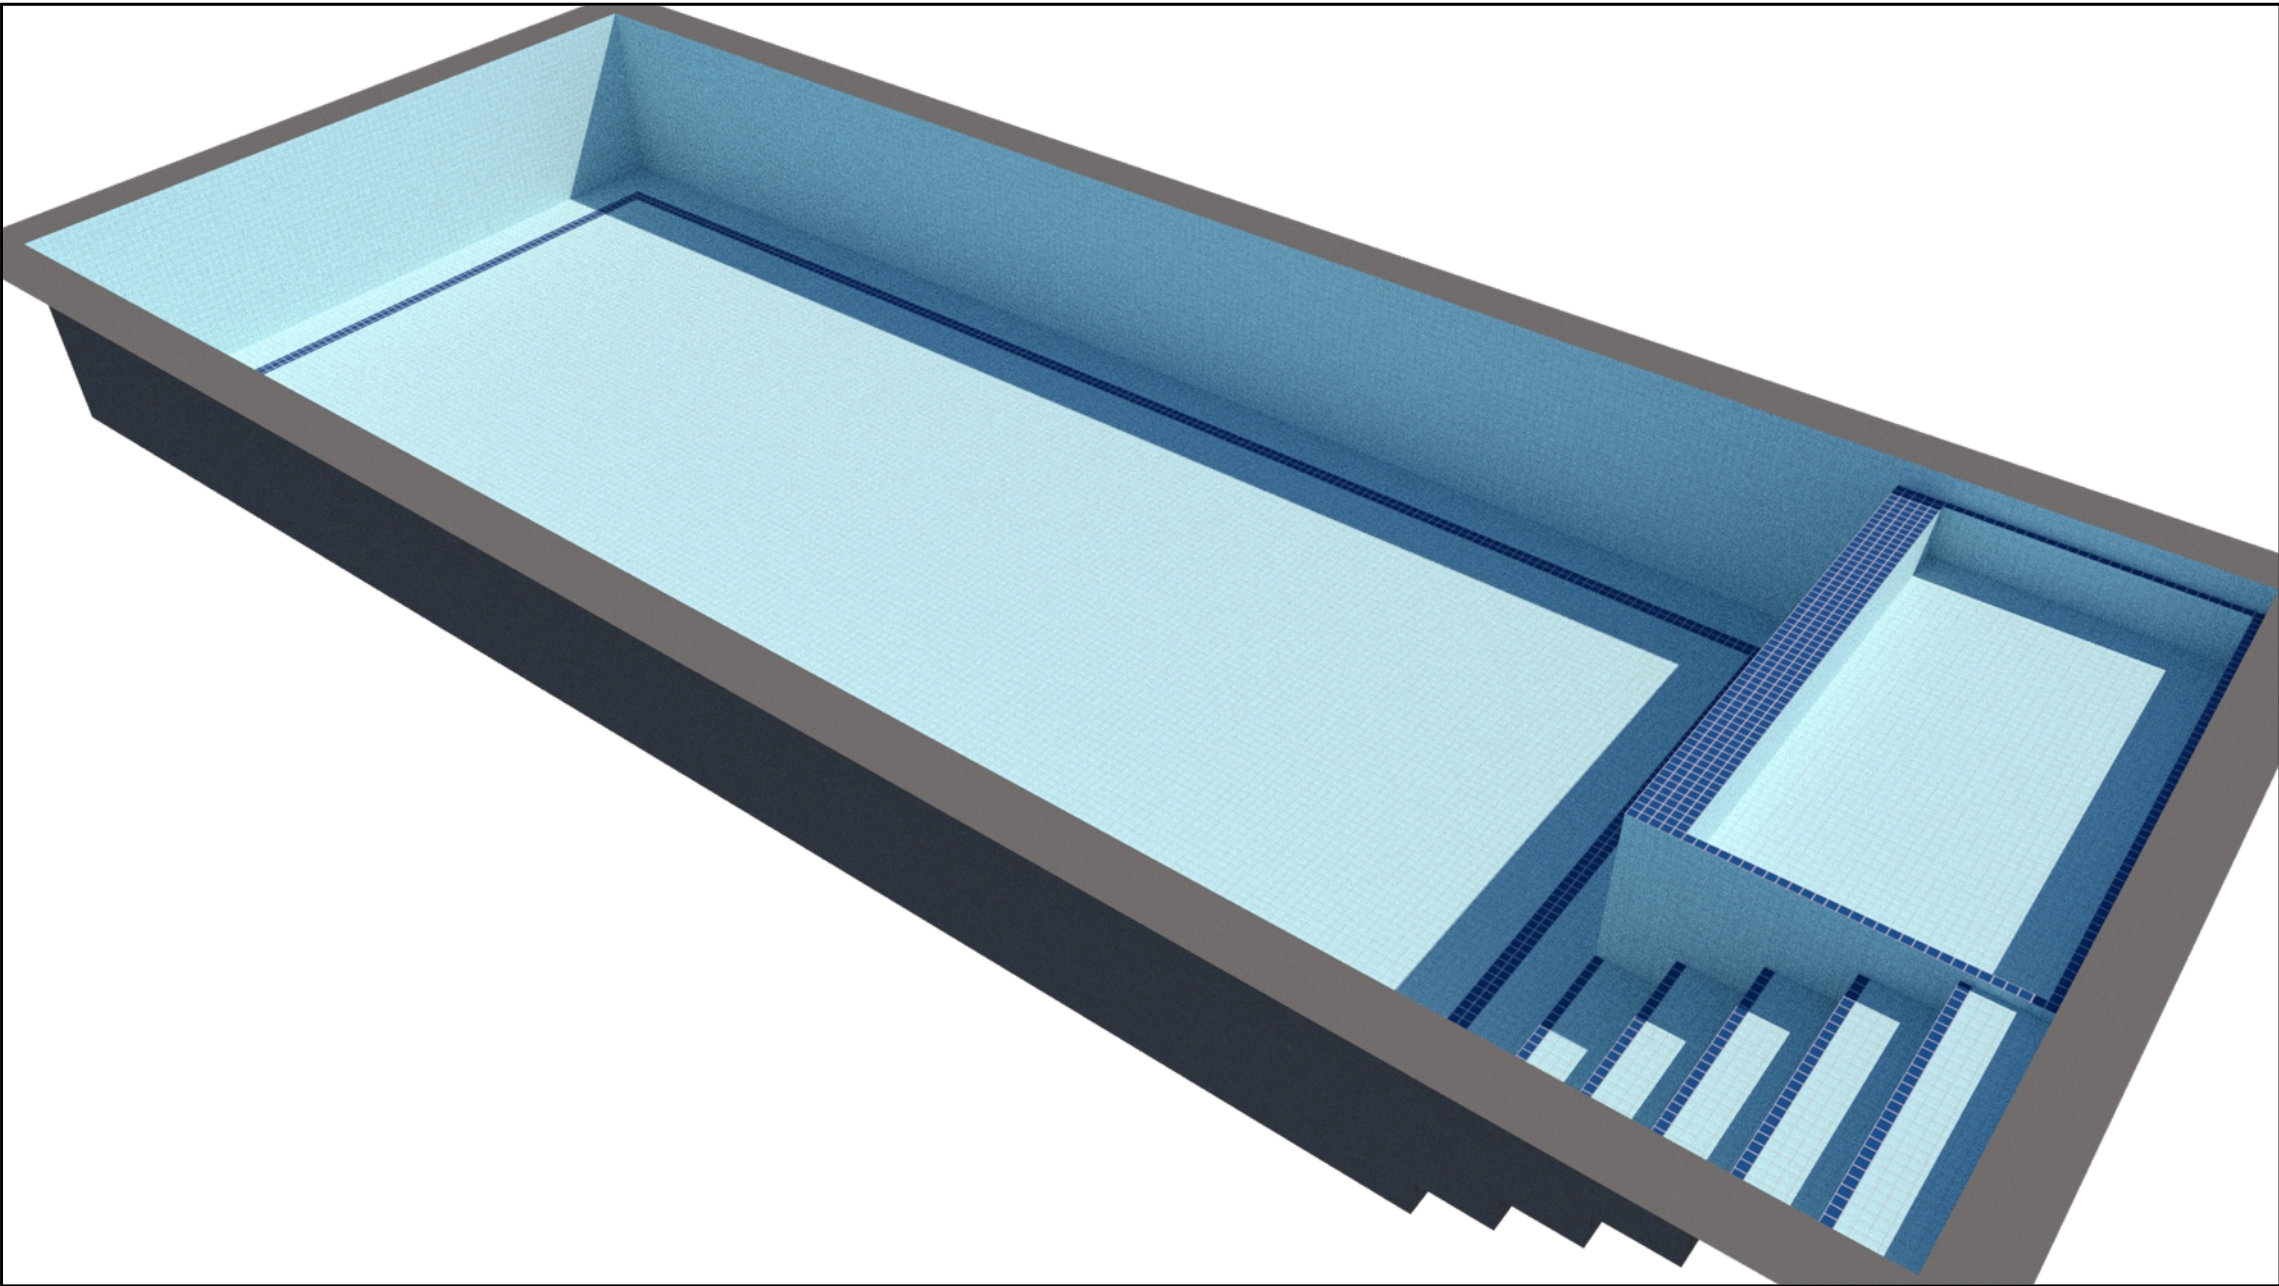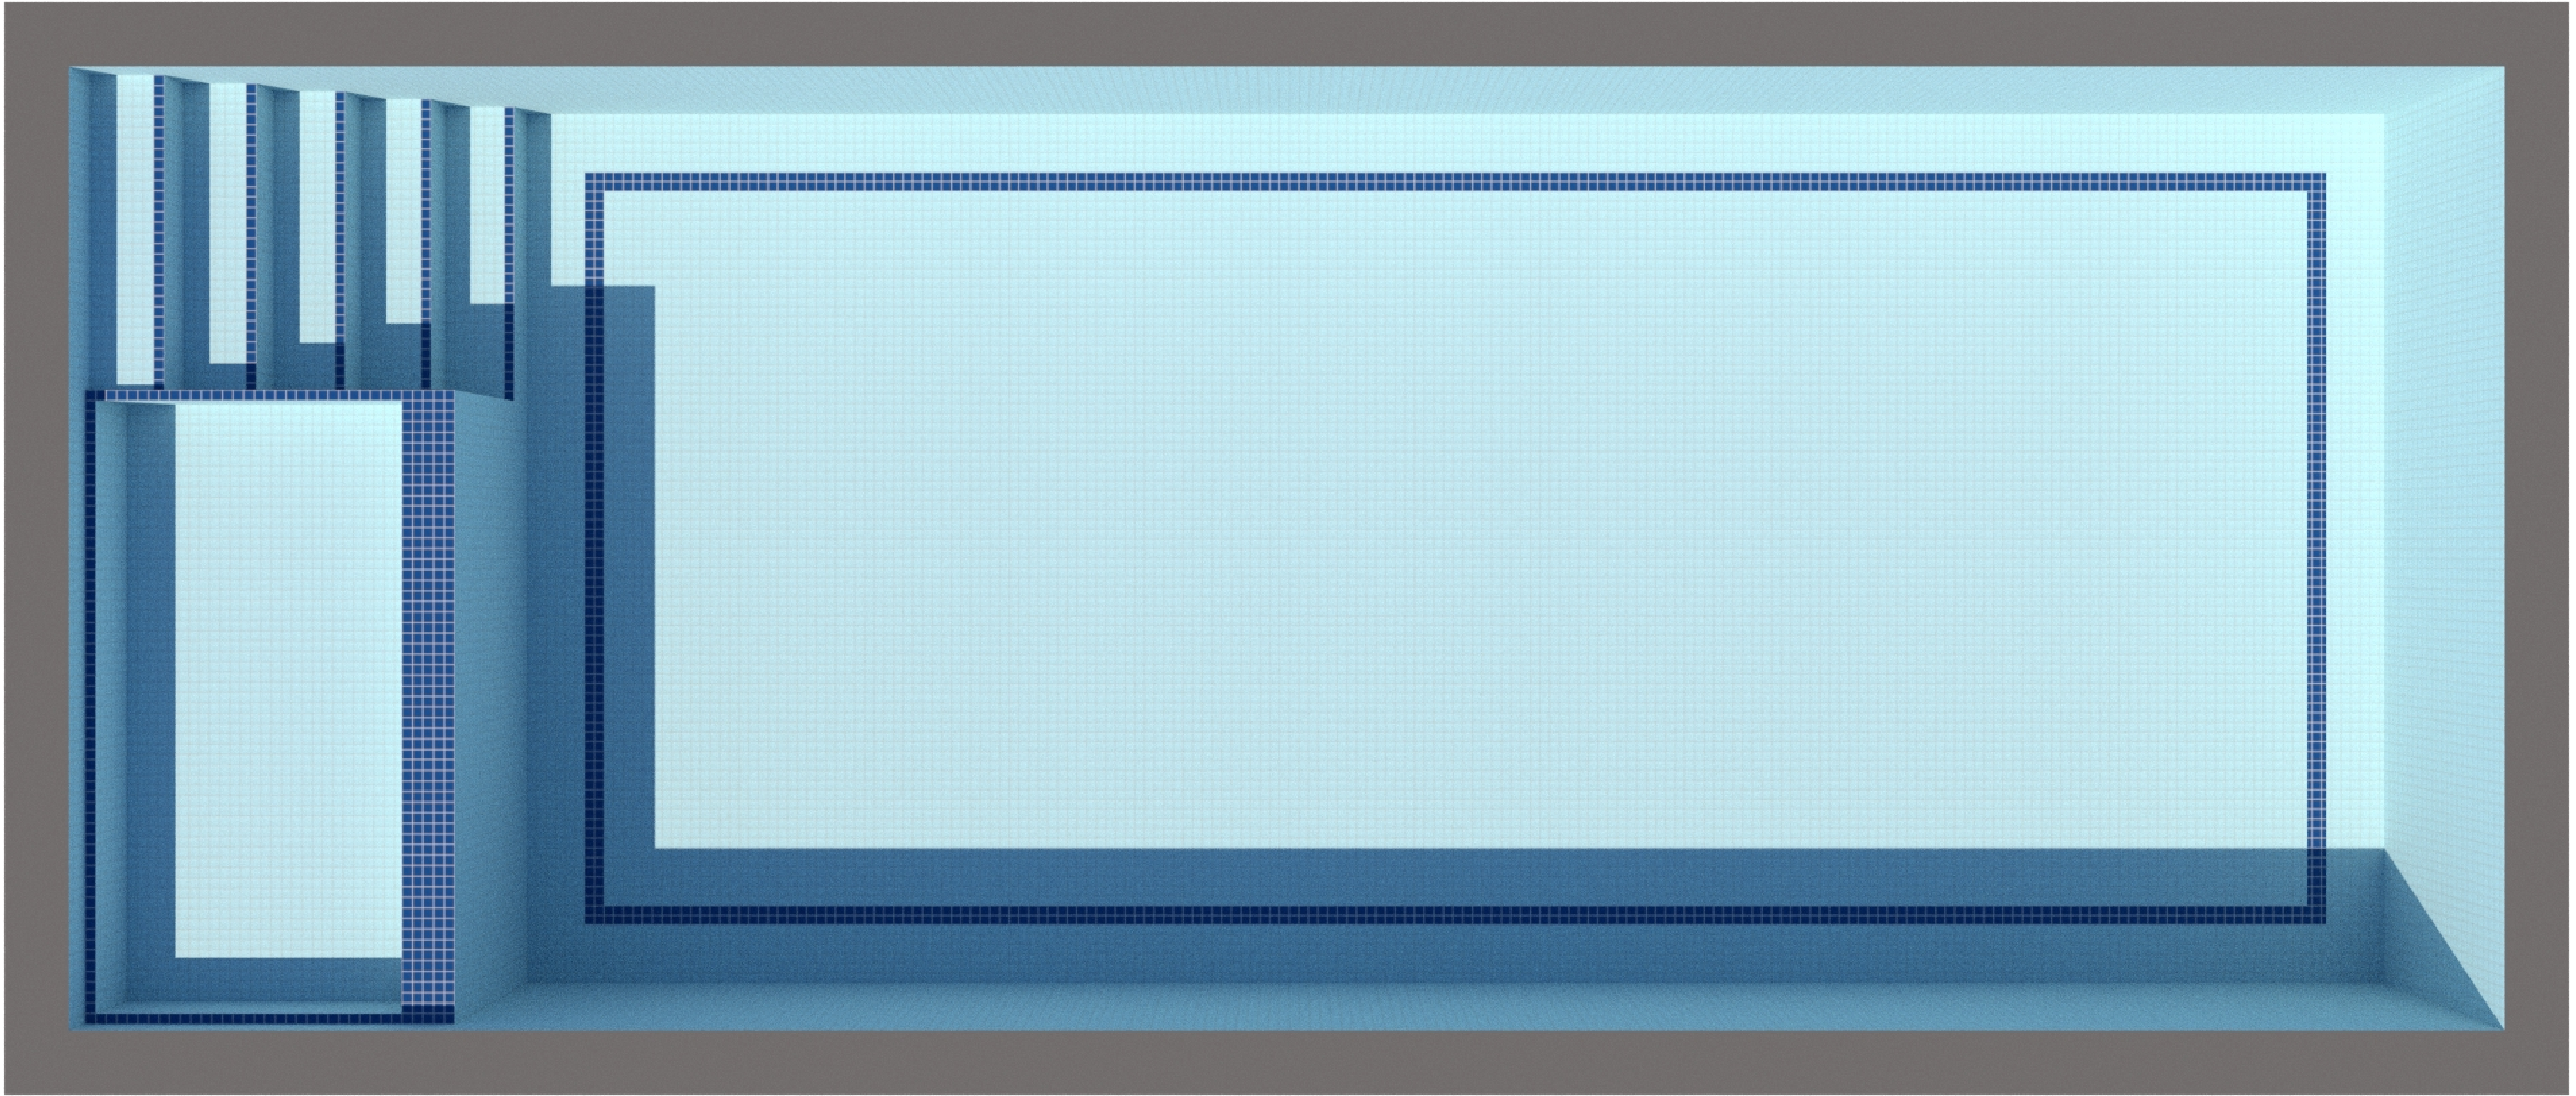



LEGEND

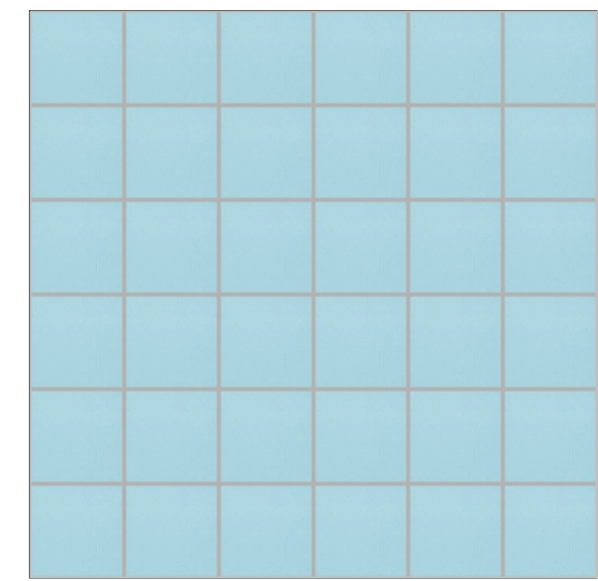


HP13012
300x300mm

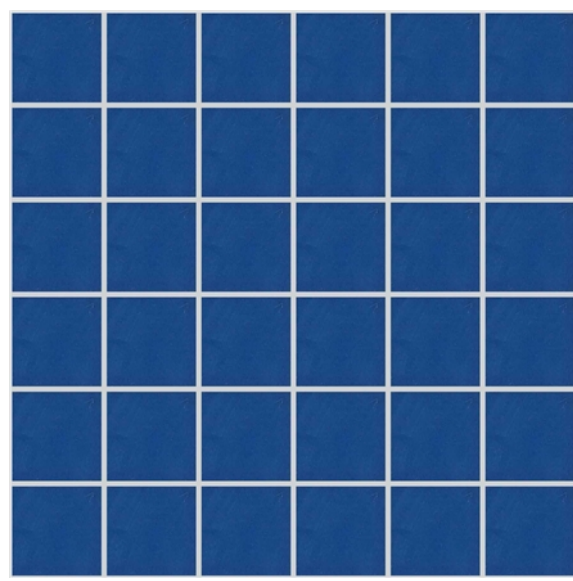


HP08A50
300x300mm

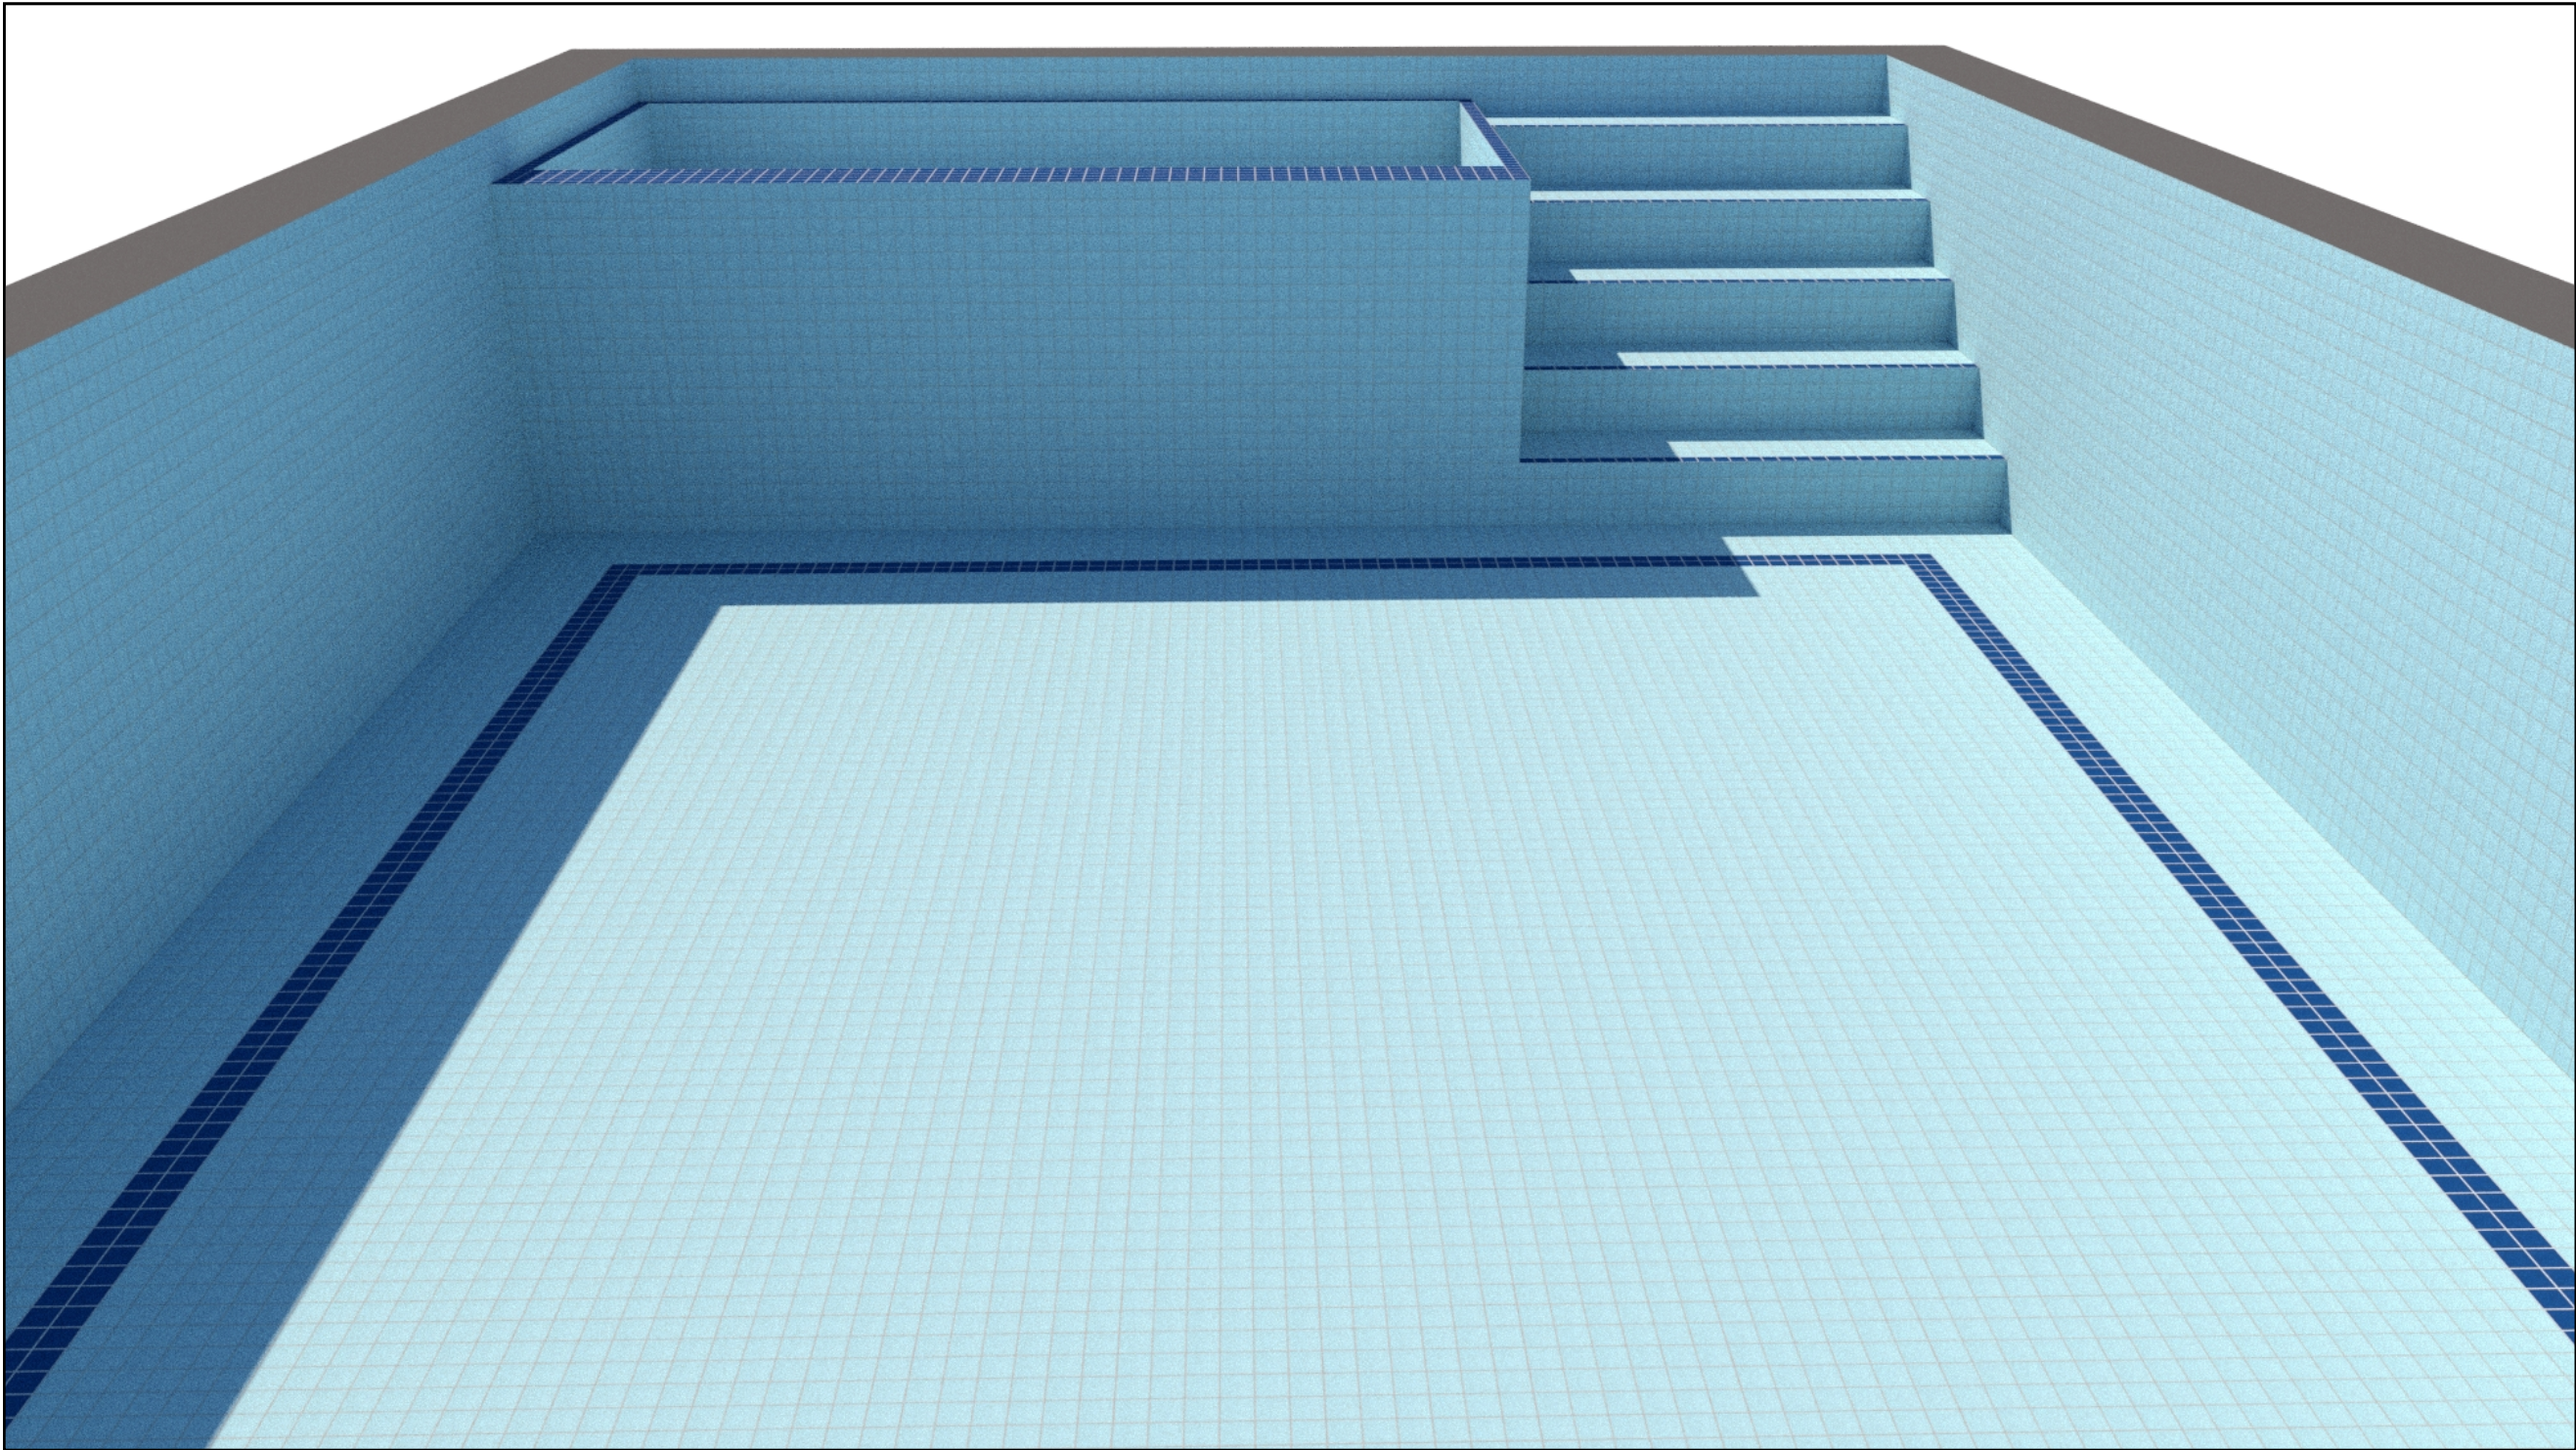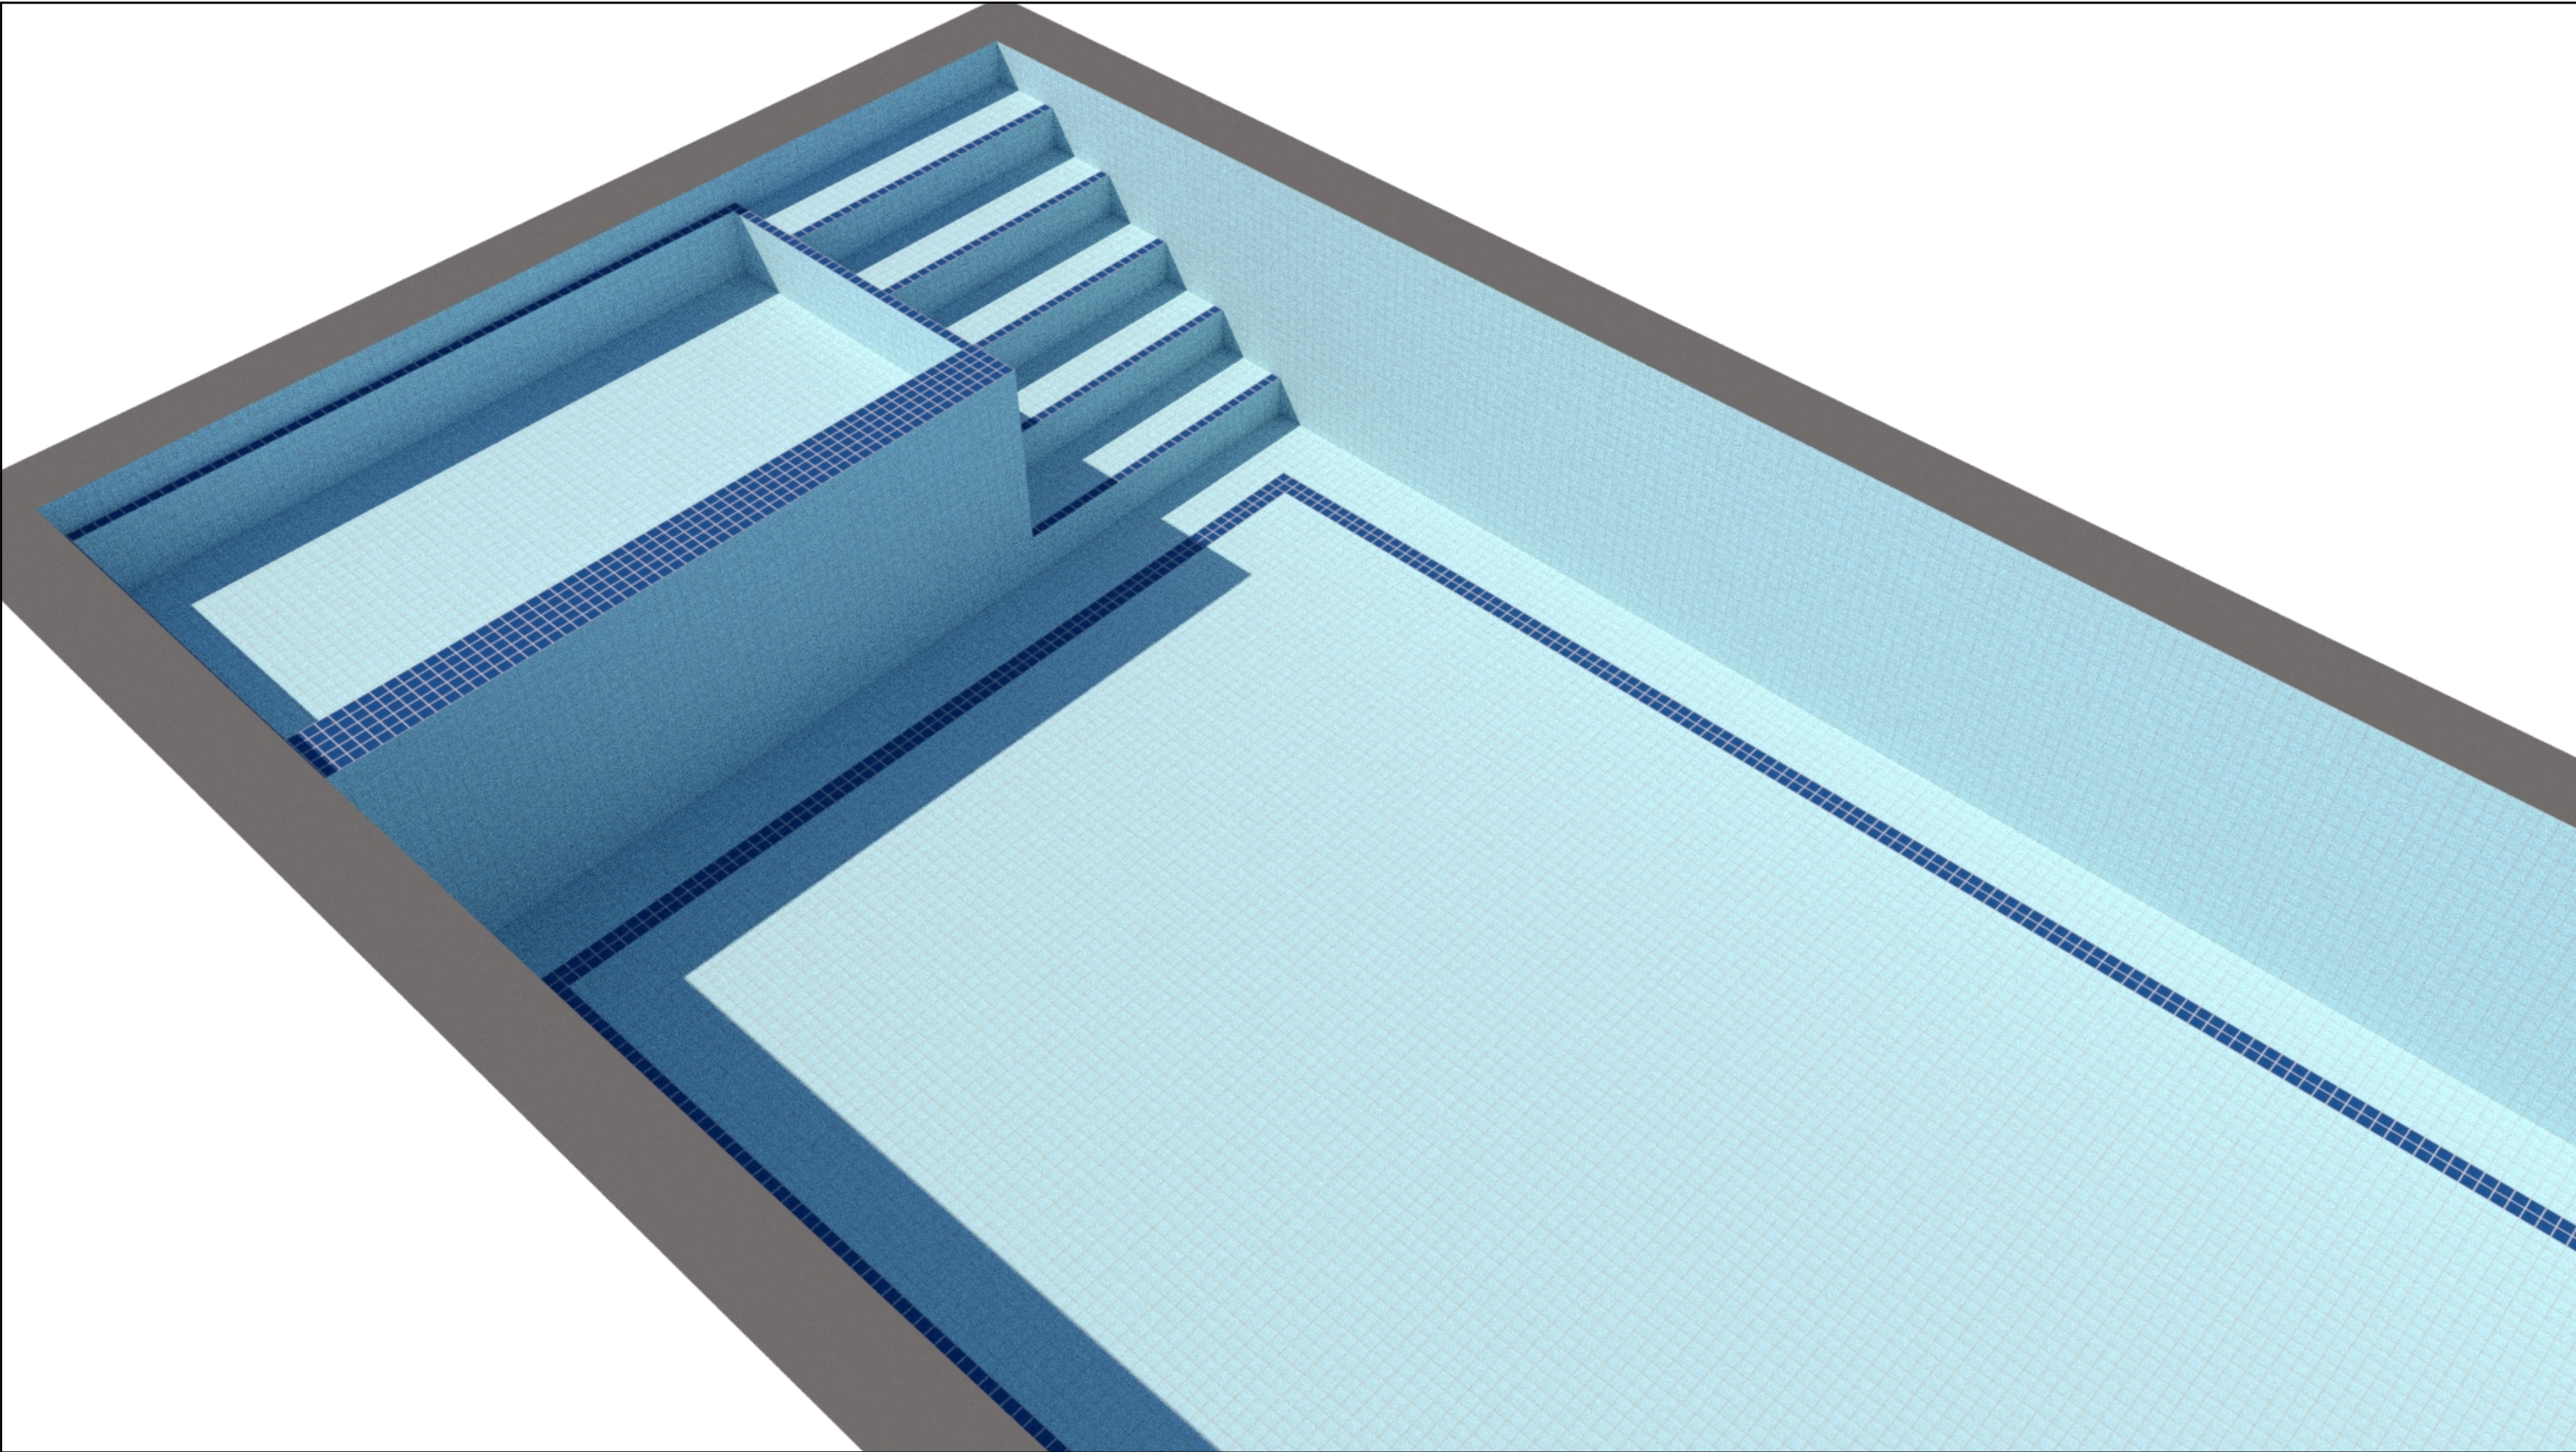

LEGEND

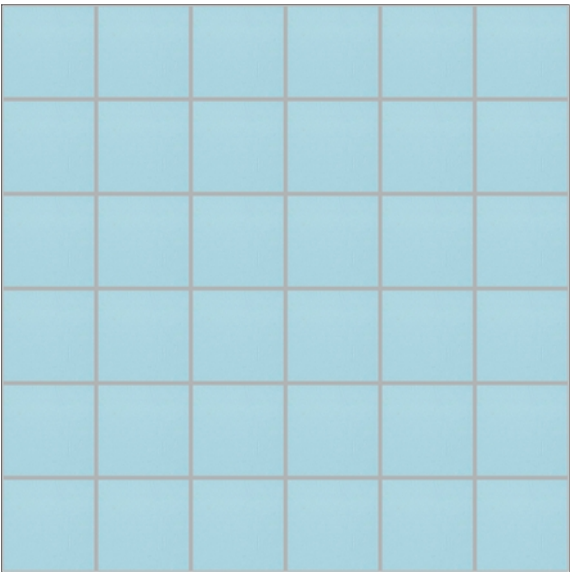

HP13012
300x300mm

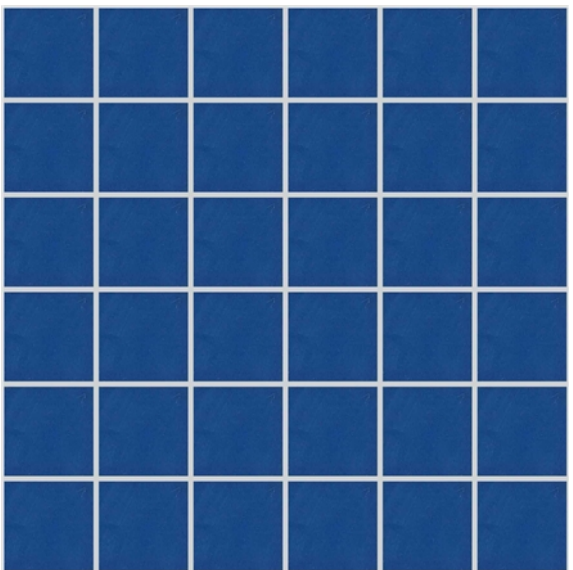

HP08A50
300x300mm

